



Front Elevation 1/4"=1'

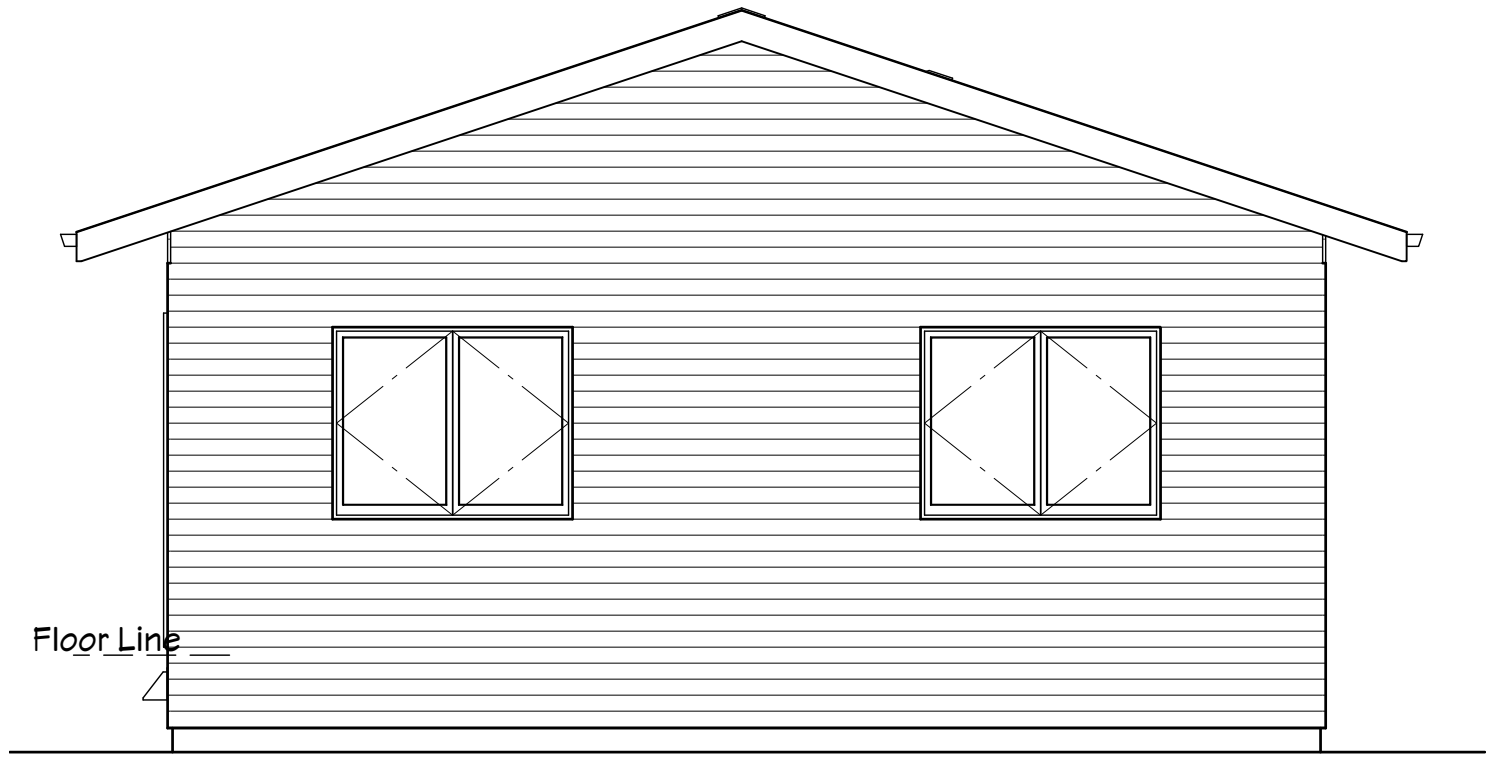

Rear Elevation 1/4"=1'

Governor's House Narrow Lot
Door Right (reverse)

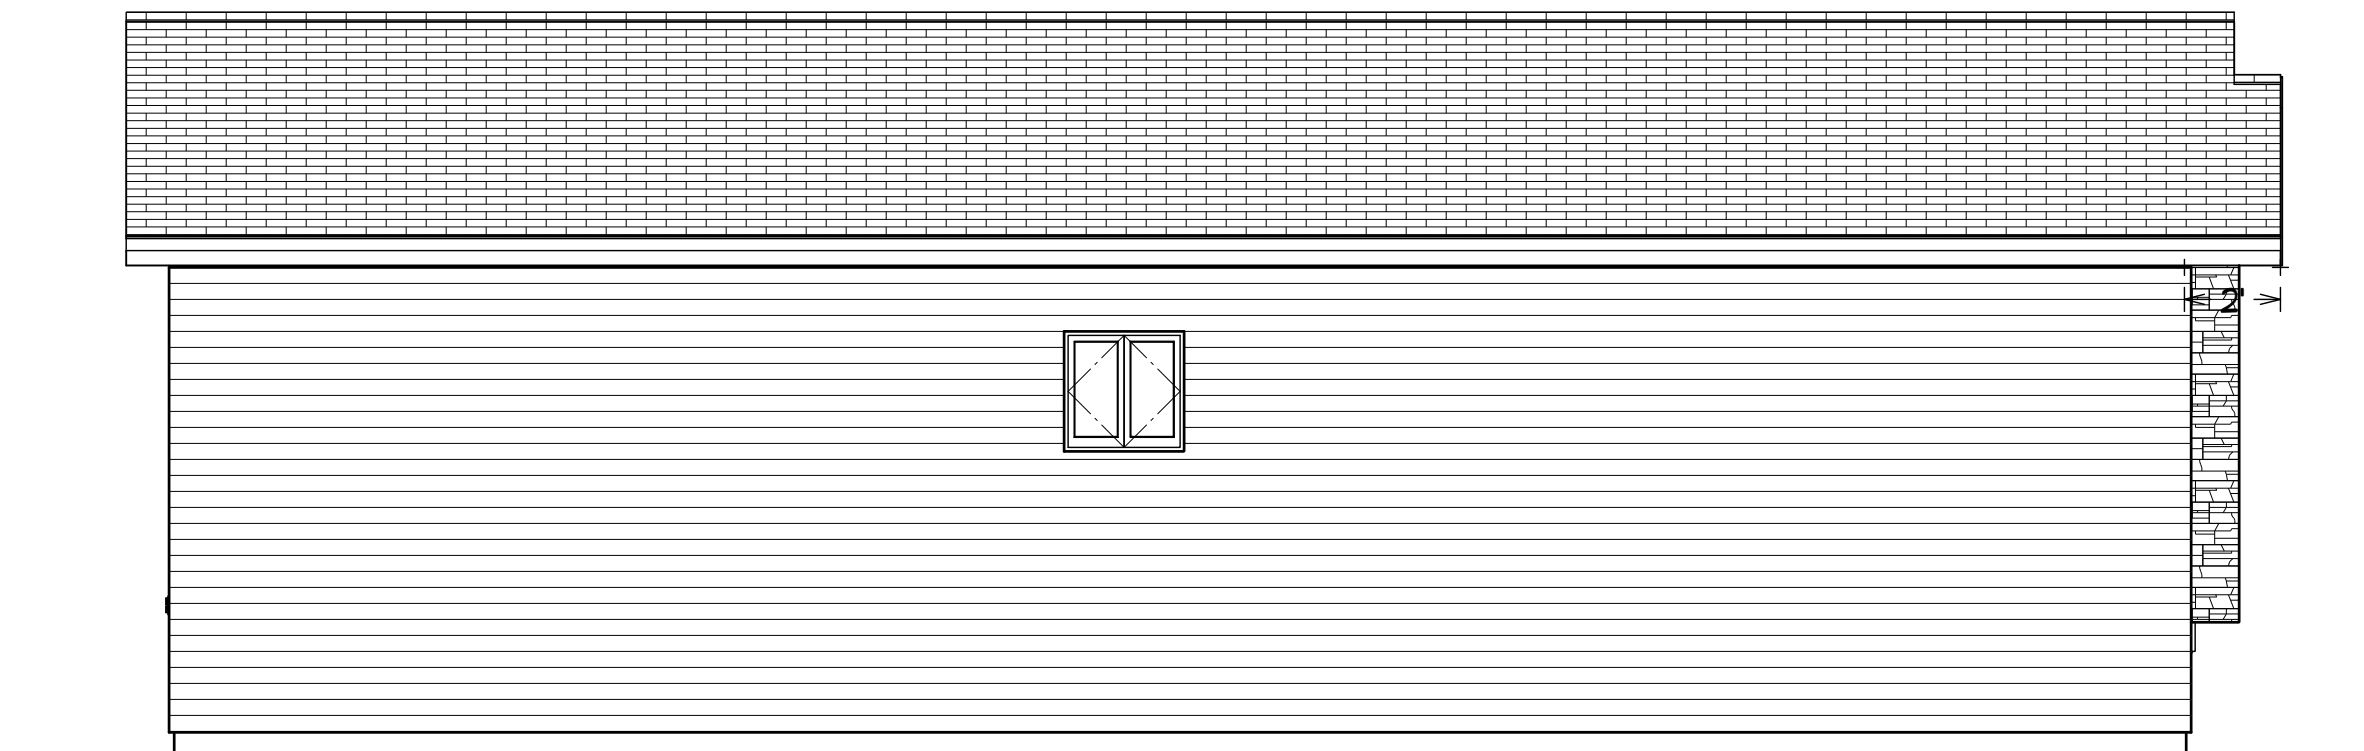

Left Elevation 1/4"=1'

Window Schedule		
Type	R.O Size	Style
A	60"x48"	Casement
B	30"x36"	Casement
C	30"x30"	Casement
D	72"x60"	Triple Casement


Door Schedule			
Type	Size	R.O. Size	Style
A	3'-0"x6'8"	38 1/2"x82 1/2"	Ins. Steel w/ Lite
B	3'0"x6'8"	38 1/2"x82 1/2"	Ins Steel
C	2'0"x6'8"	26"x82 1/2"	Wood Passage
D	3'0"x6'8"	38 1/2"x82 1/2"	Wood Passage
E	4'0"x6'8"	50 1/2"x82 1/2"	Wood Bifold
F	2'6"x6'8"	32"x82 1/2"	Wood Passage
G	5'0"x6'8"	62 1/2"x82 1/2"	Wood Bifold

Governor's House Narrow Lot
Door Right (reverse)

Governor's House Program 2023
Narrow Lot Door Right (reverse)


DESIGN BY:

1/26/2023

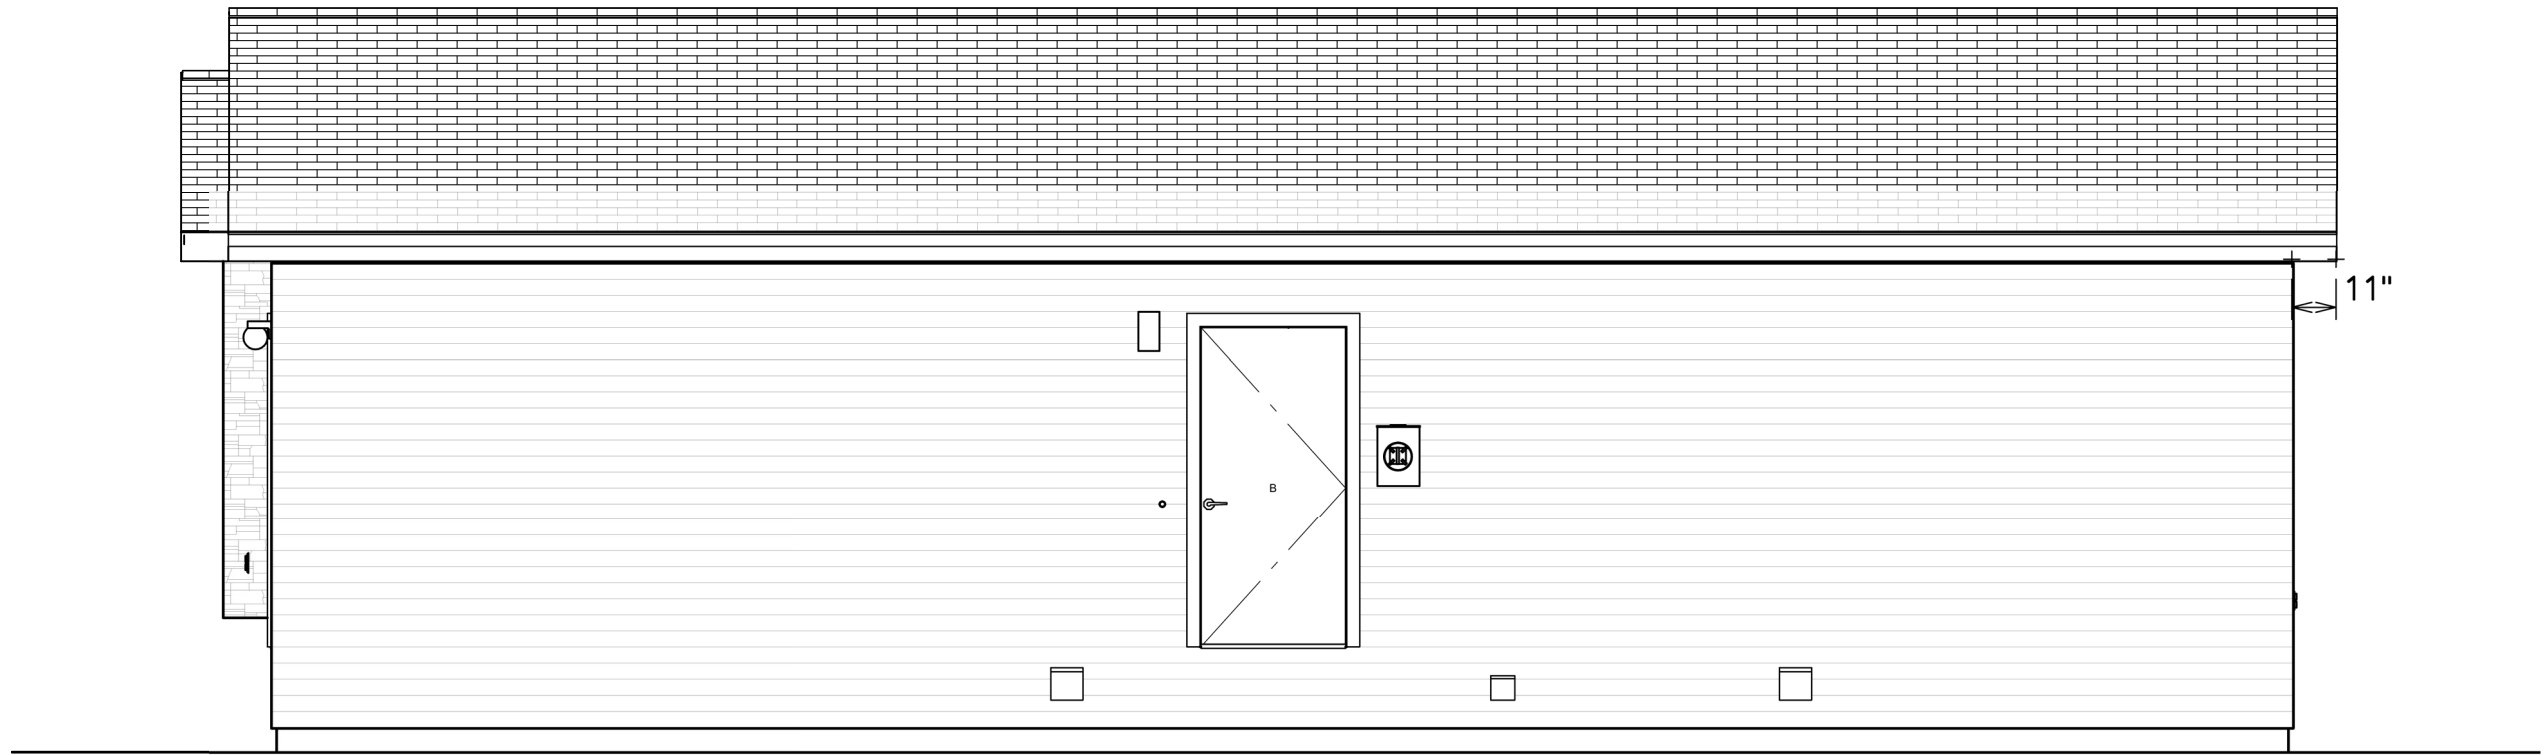

Right Elevation 1/4"=1'

144" False Single Slope Gable wall, Hand-Framed, to match existing 18" O.H.

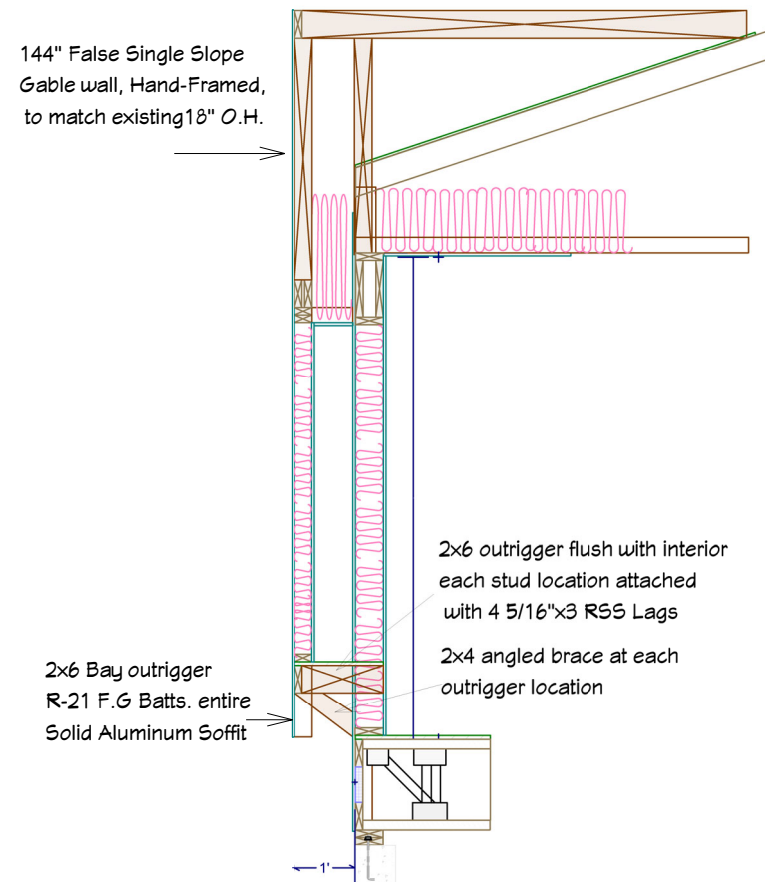

Box Bay Section

Dbl. 2x12 Header at opening


2x6 Outriggers at each stud location
Attach flush to interior stud, screwed with 4 -5/16x3" RSS Lags

2x6 Blocking under each outrigger con't to floor

2x6 outrigger flush with interior each stud location attached with 4 5/16"x3 R55 Lags

2x4 angled brace at each outrigger location


2x6 Bay outrigger
R-21 F.G Batts. entire
Solid Aluminum Soffit

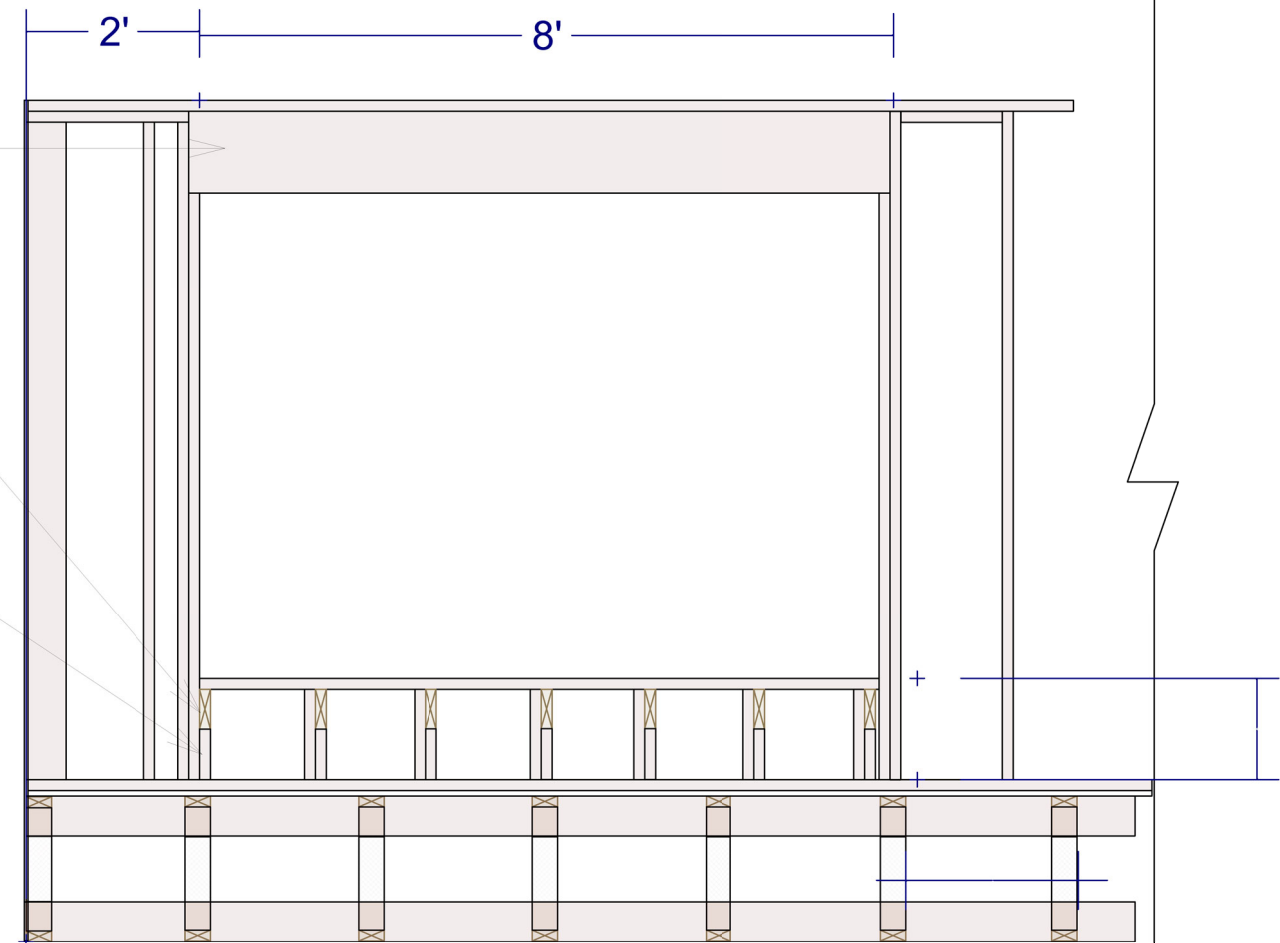

Box Bay Opening

Governor's House Narrow Lot Door Right (reverse)

Governor's House Narrow Lot Door Right (reverse)

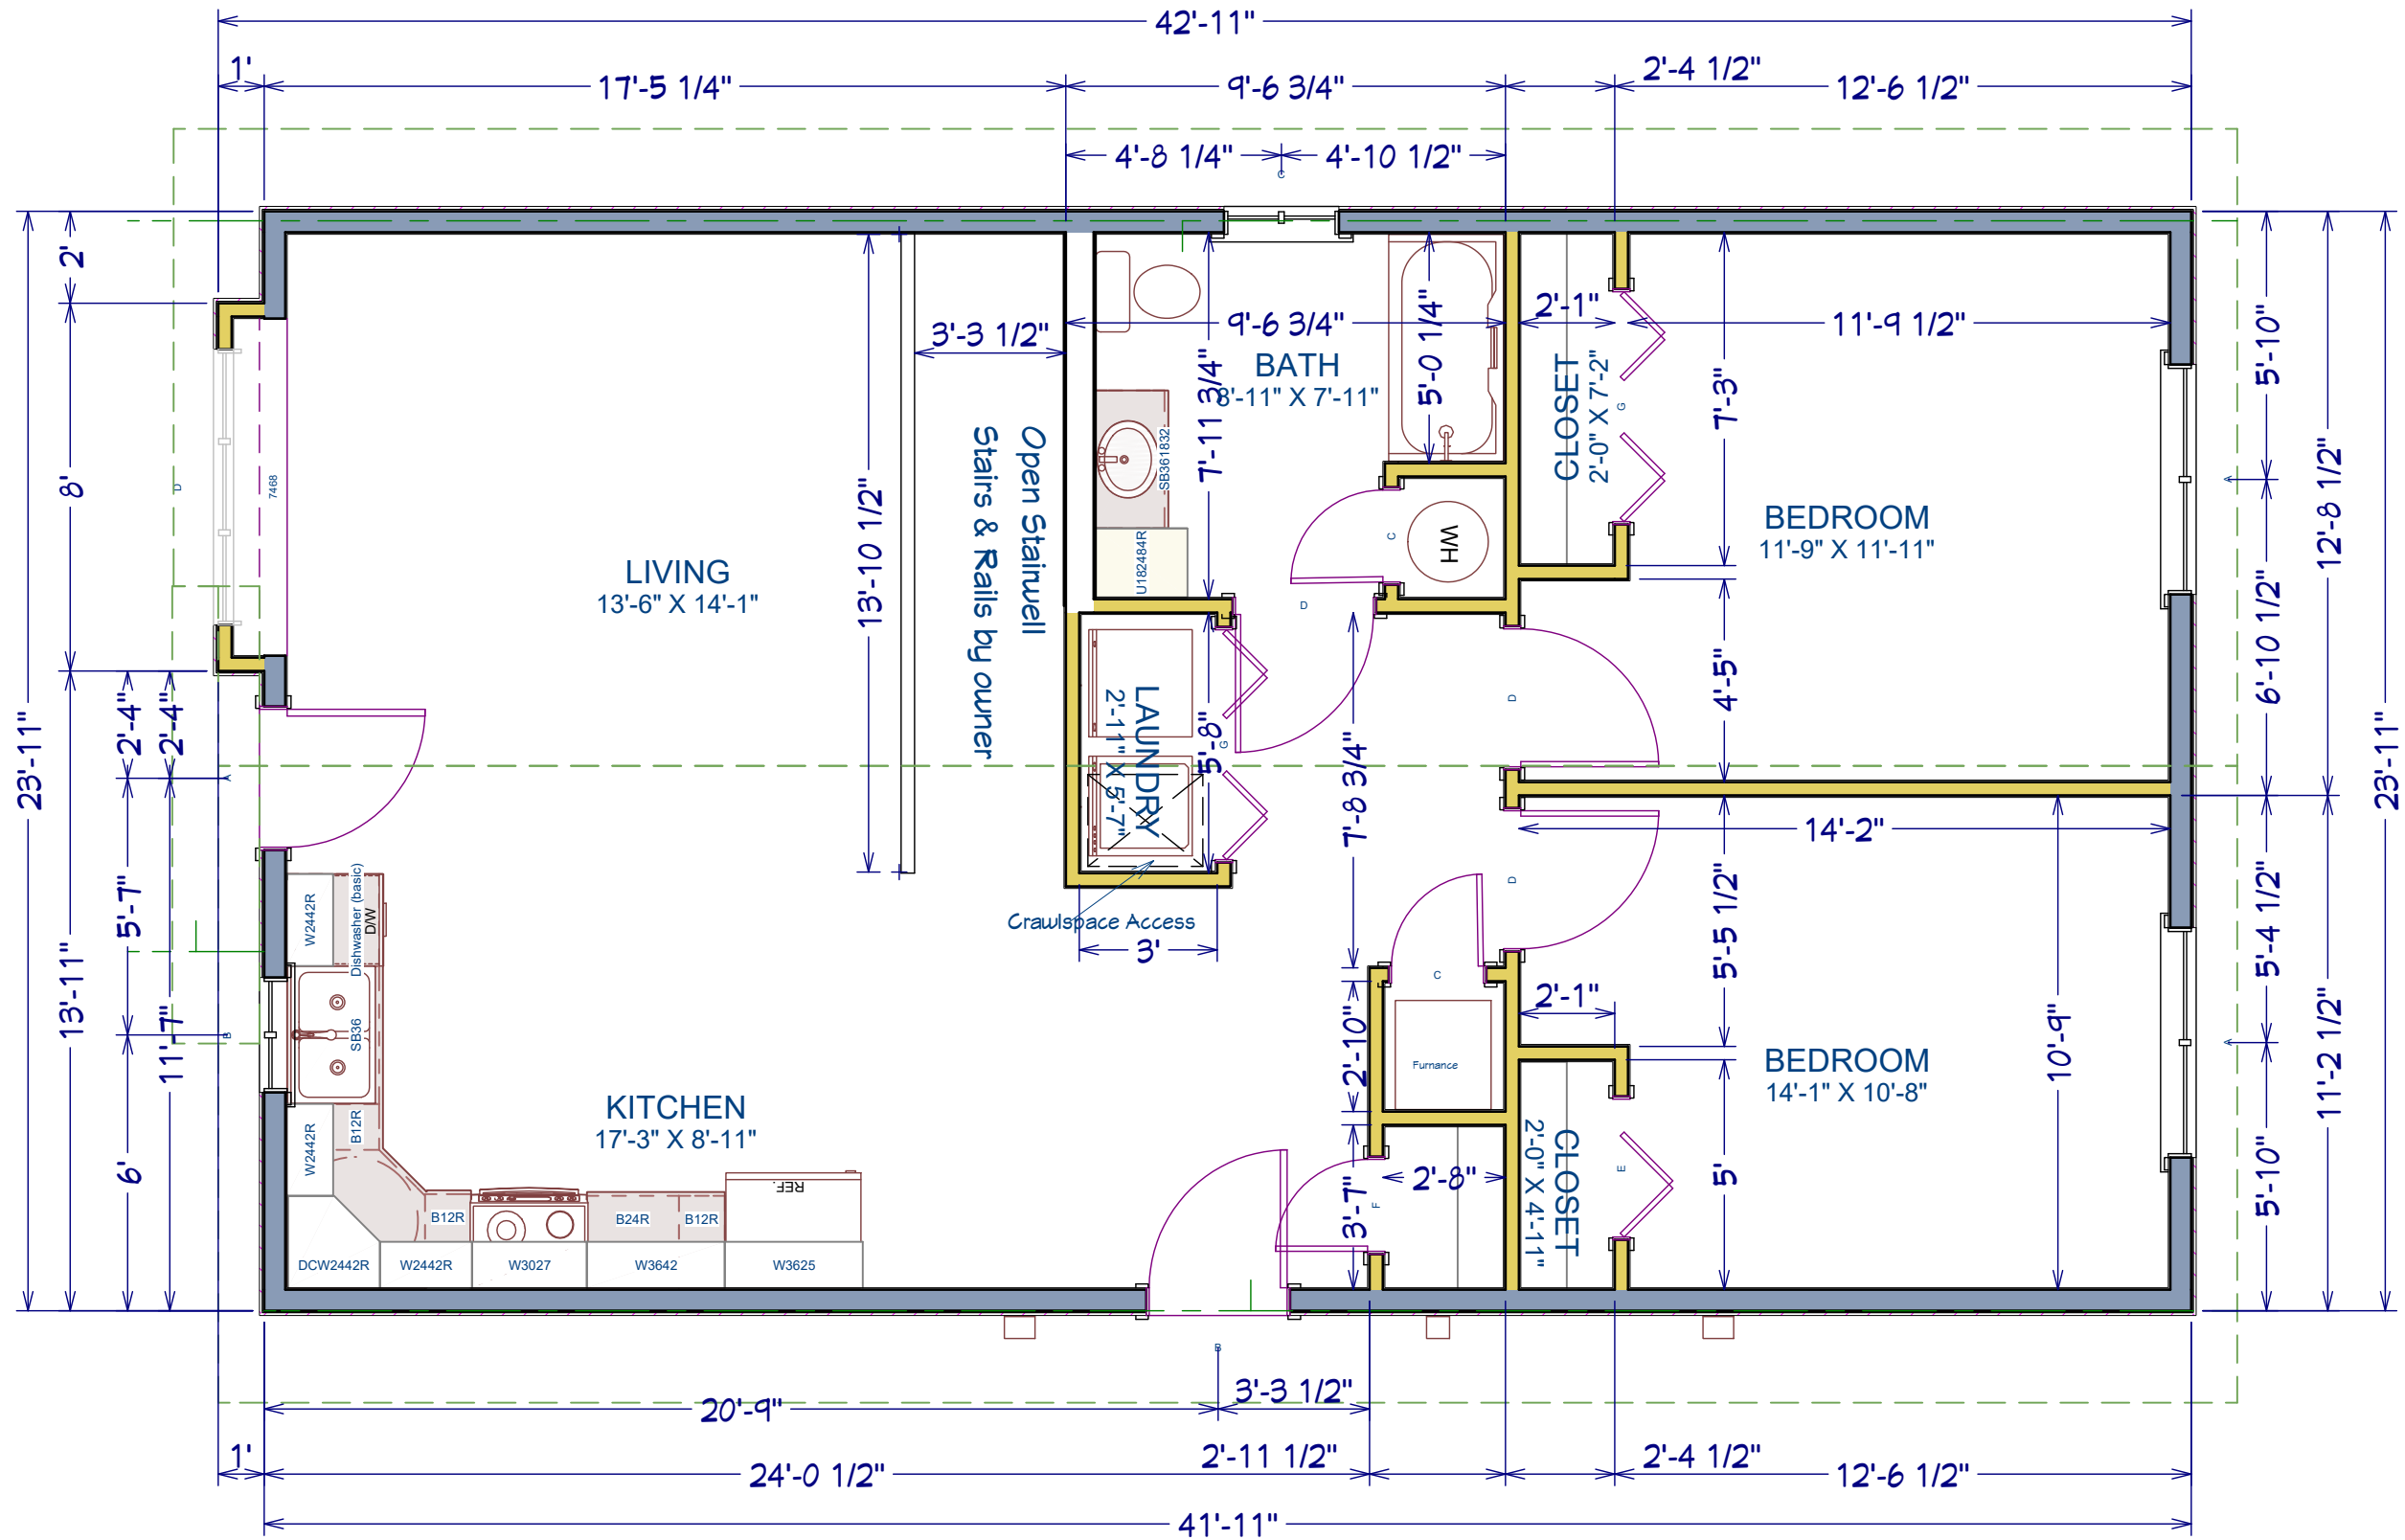

Dimensions are Framing Dimension
Verify surface dimension upon ordering
1/4" = 1'

DESIGN BY:

1/26/2023

Governor's House Program 2023
Narrow Lot Door Right (reverse)

