


Front Elevation 1/4"=1'

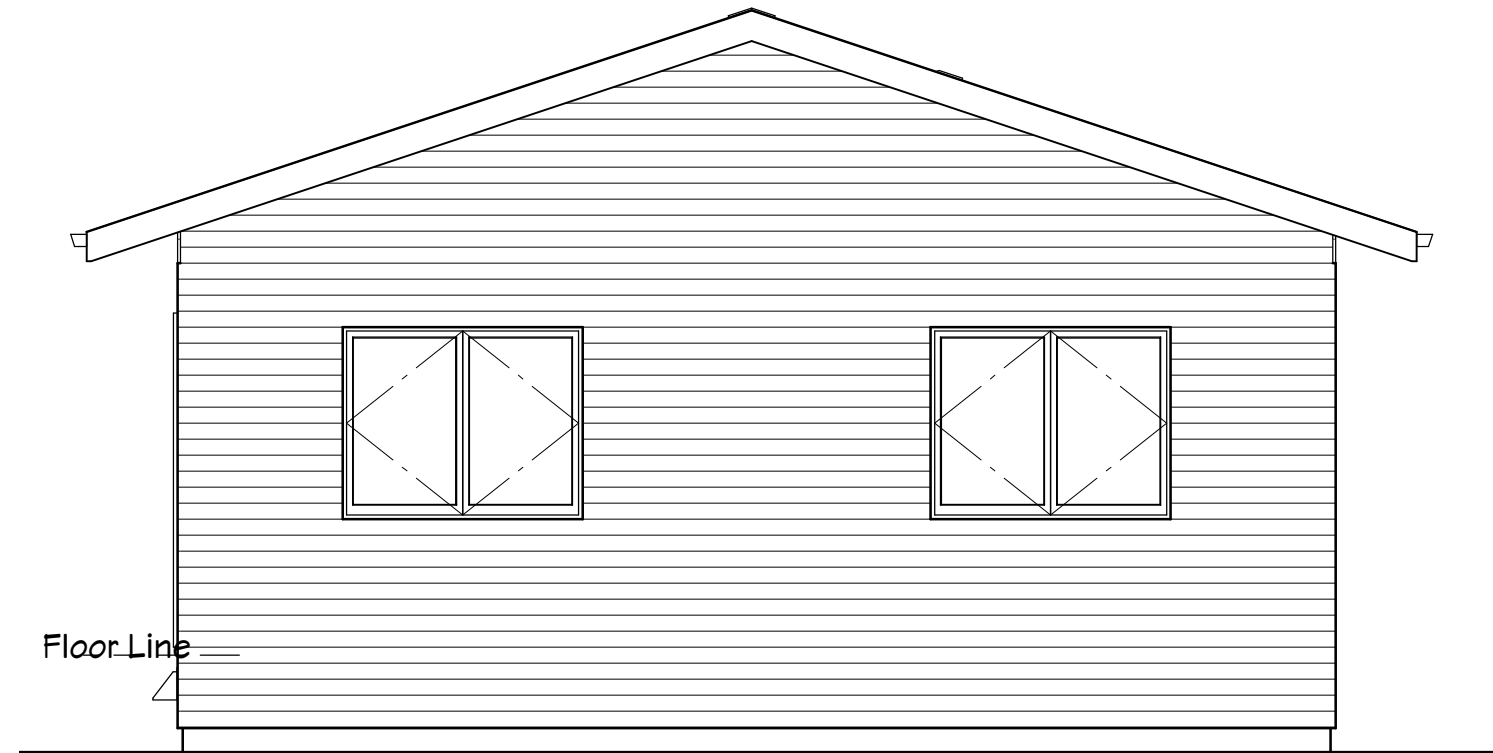

Rear Elevation 1/4"=1'

Governor's House Narrow Lot  
Door Right (reverse)

Governor's House Program 2018  
Narrow Lot Door Right (reverse)

DESIGN BY:

3/21/2018



Left Elevation 1/4"=1'

Window Schedule		
Type	R.O Size	Style
A	60"x48"	Casement
B	30"x36"	Casement
C	30"x30"	Casement
D	72"x60"	Triple Casement



Door Schedule			
Type	Size	R.O. Size	Style
A	3'-0"x6'8"	38 1/2"x82 1/2"	Ins. Steel w/ Lite
B	3'0"x6'8"	38 1/2"x82 1/2"	Ins Steel
C	2'0"x6'8"	26"x82 1/2"	Wood Passage
D	3'0"x6'8"	38 1/2"x82 1/2"	Wood Passage
E	4'0"x6'8"	50 1/2"x82 1/2"	Wood Bifold
F	2'6"x6'8"	32"x82 1/2"	Wood Passage
G	5'0"x6'8"	62 1/2"x82 1/2"	Wood Bifold

Governor's House Narrow Lot  
Door Right (reverse)

Governor's House Program 2018  
Narrow Lot Door Right (reverse)

DESIGN BY:

3/21/2018

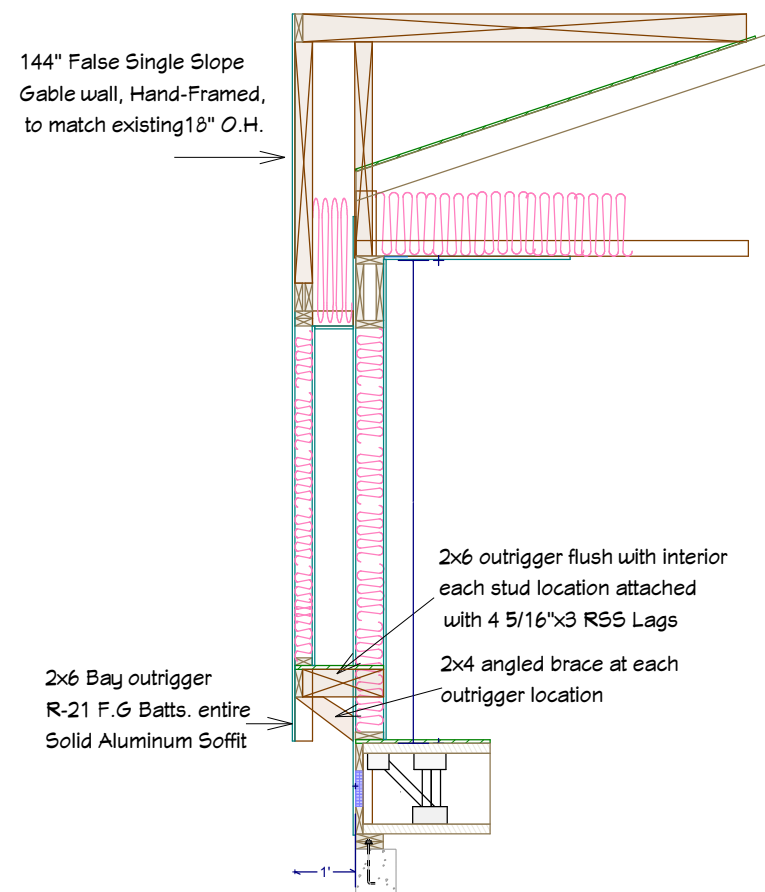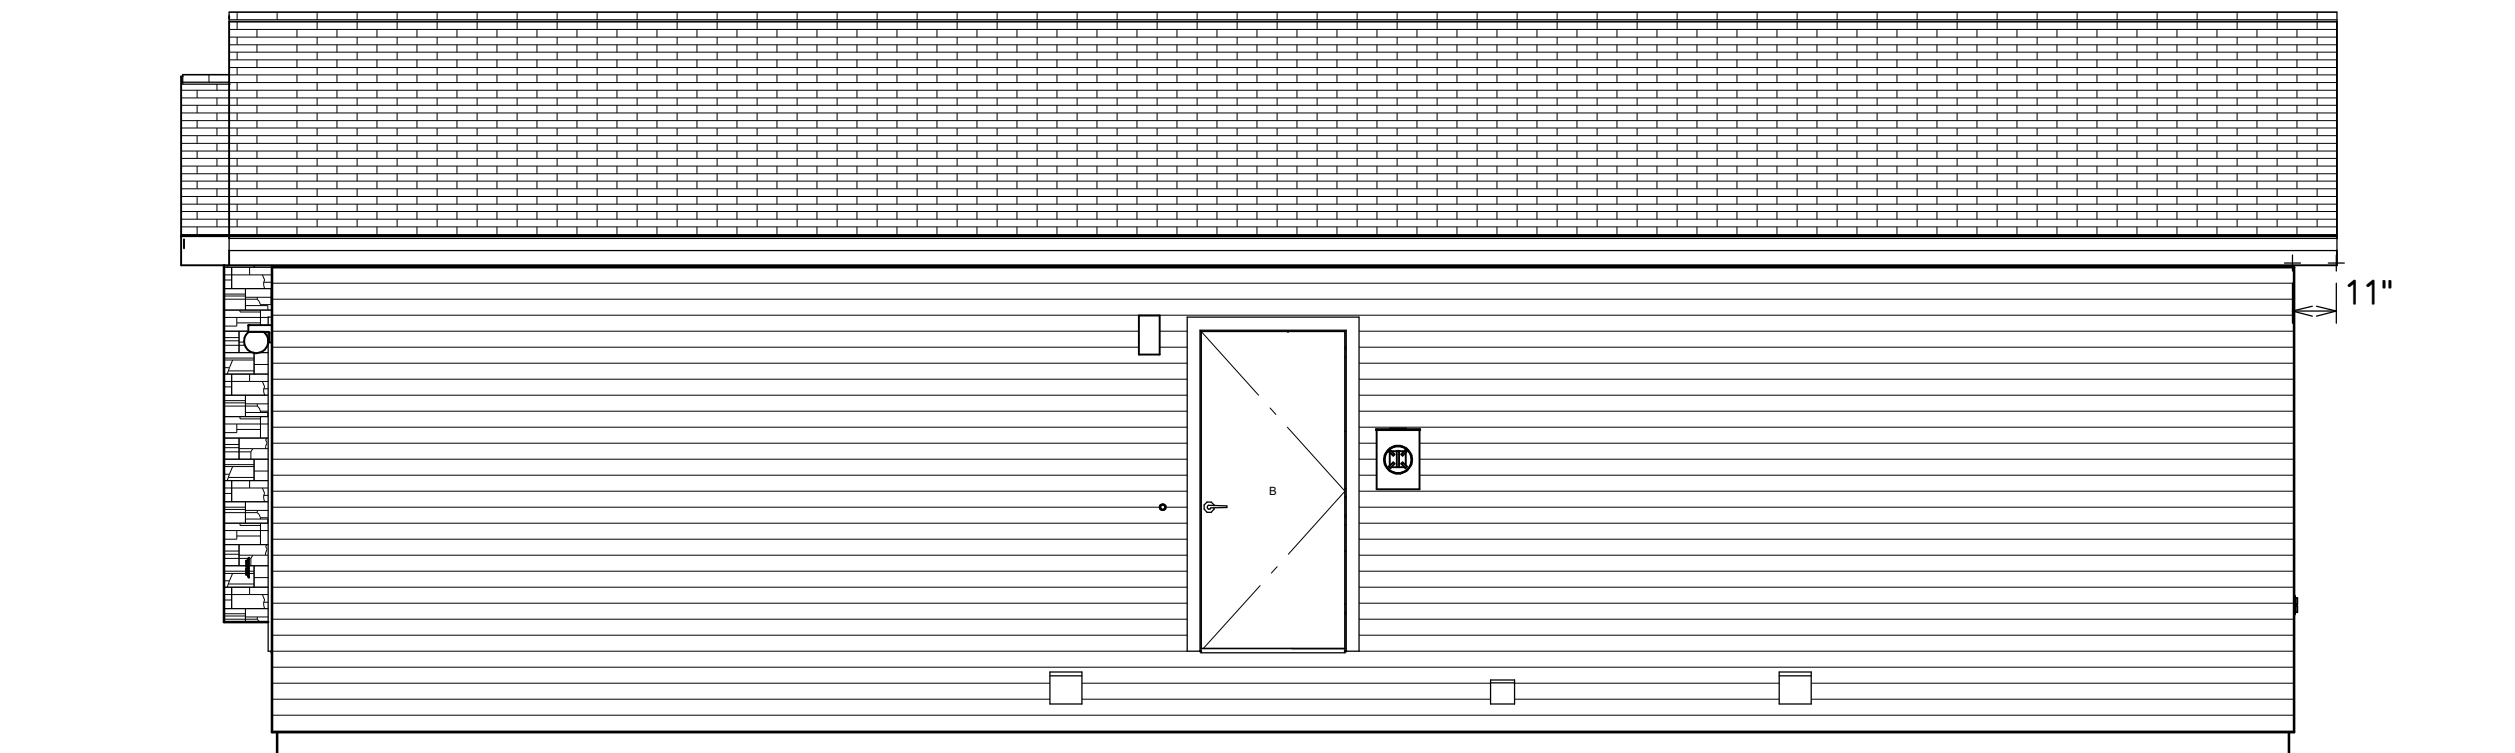

Box Bay Section


Governor's House Narrow Lot Door Right (reverse)

Dbl. 2x12 Header at opening

2x6 Outriggers at each stud location  
Attach flush to interior stud, screwed with 4 -5/16x3" R55 Lags


2x6 Blocking under each outrigger con't to floor

Right Elevation 1/4"=1'

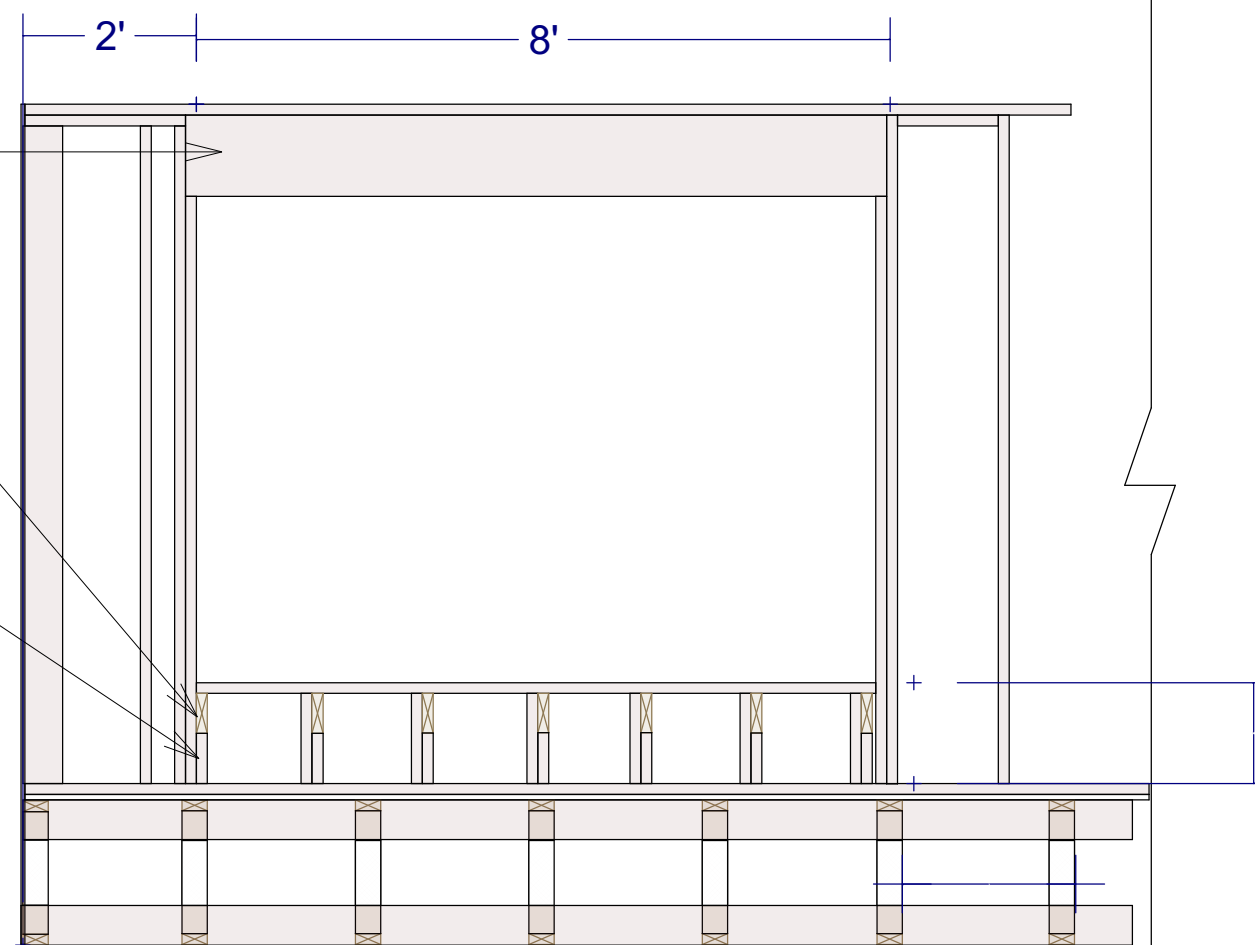

Box Bay Opening

# Governor's House Narrow Lot Door Right (reverse)

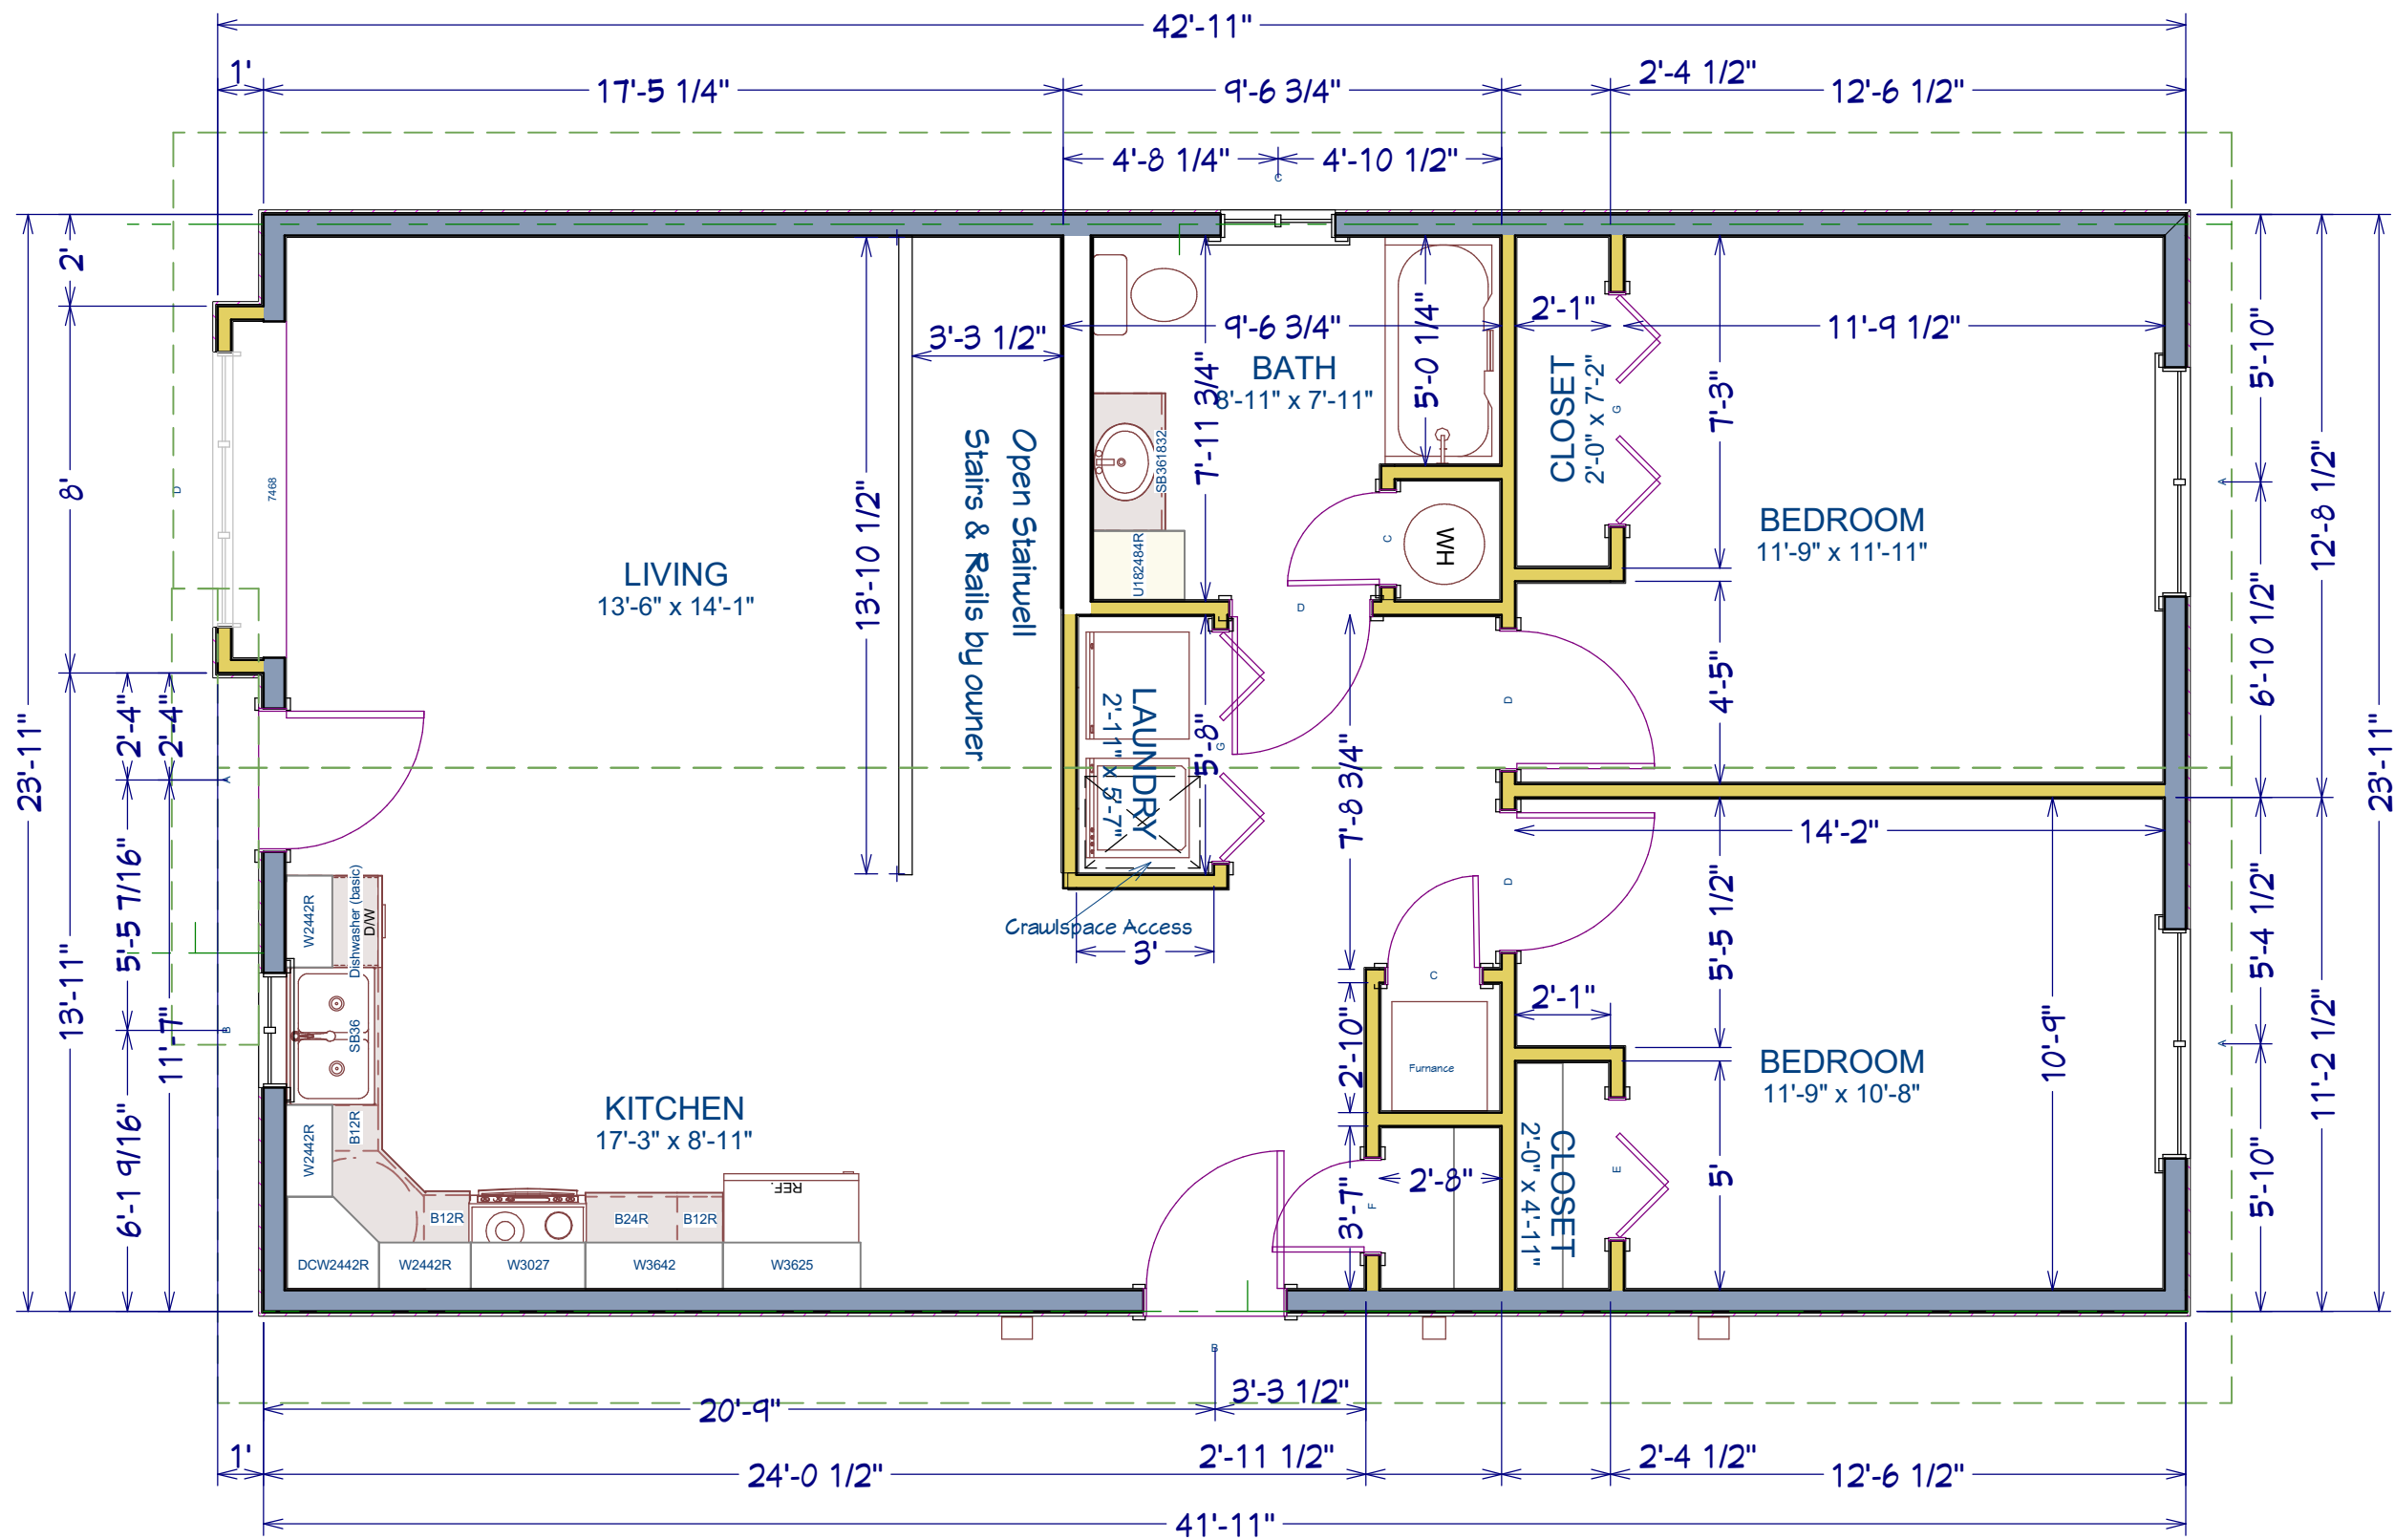

Dimensions are Framing Dimension  
Verify surface dimension upon ordering  
1/4" = 1'

DESIGN BY:

3/21/2018

Governor's House Program 2018  
Narrow Lot Door Right (reverse)